


First Floor Plan  
Scale: 1/4" = 1'

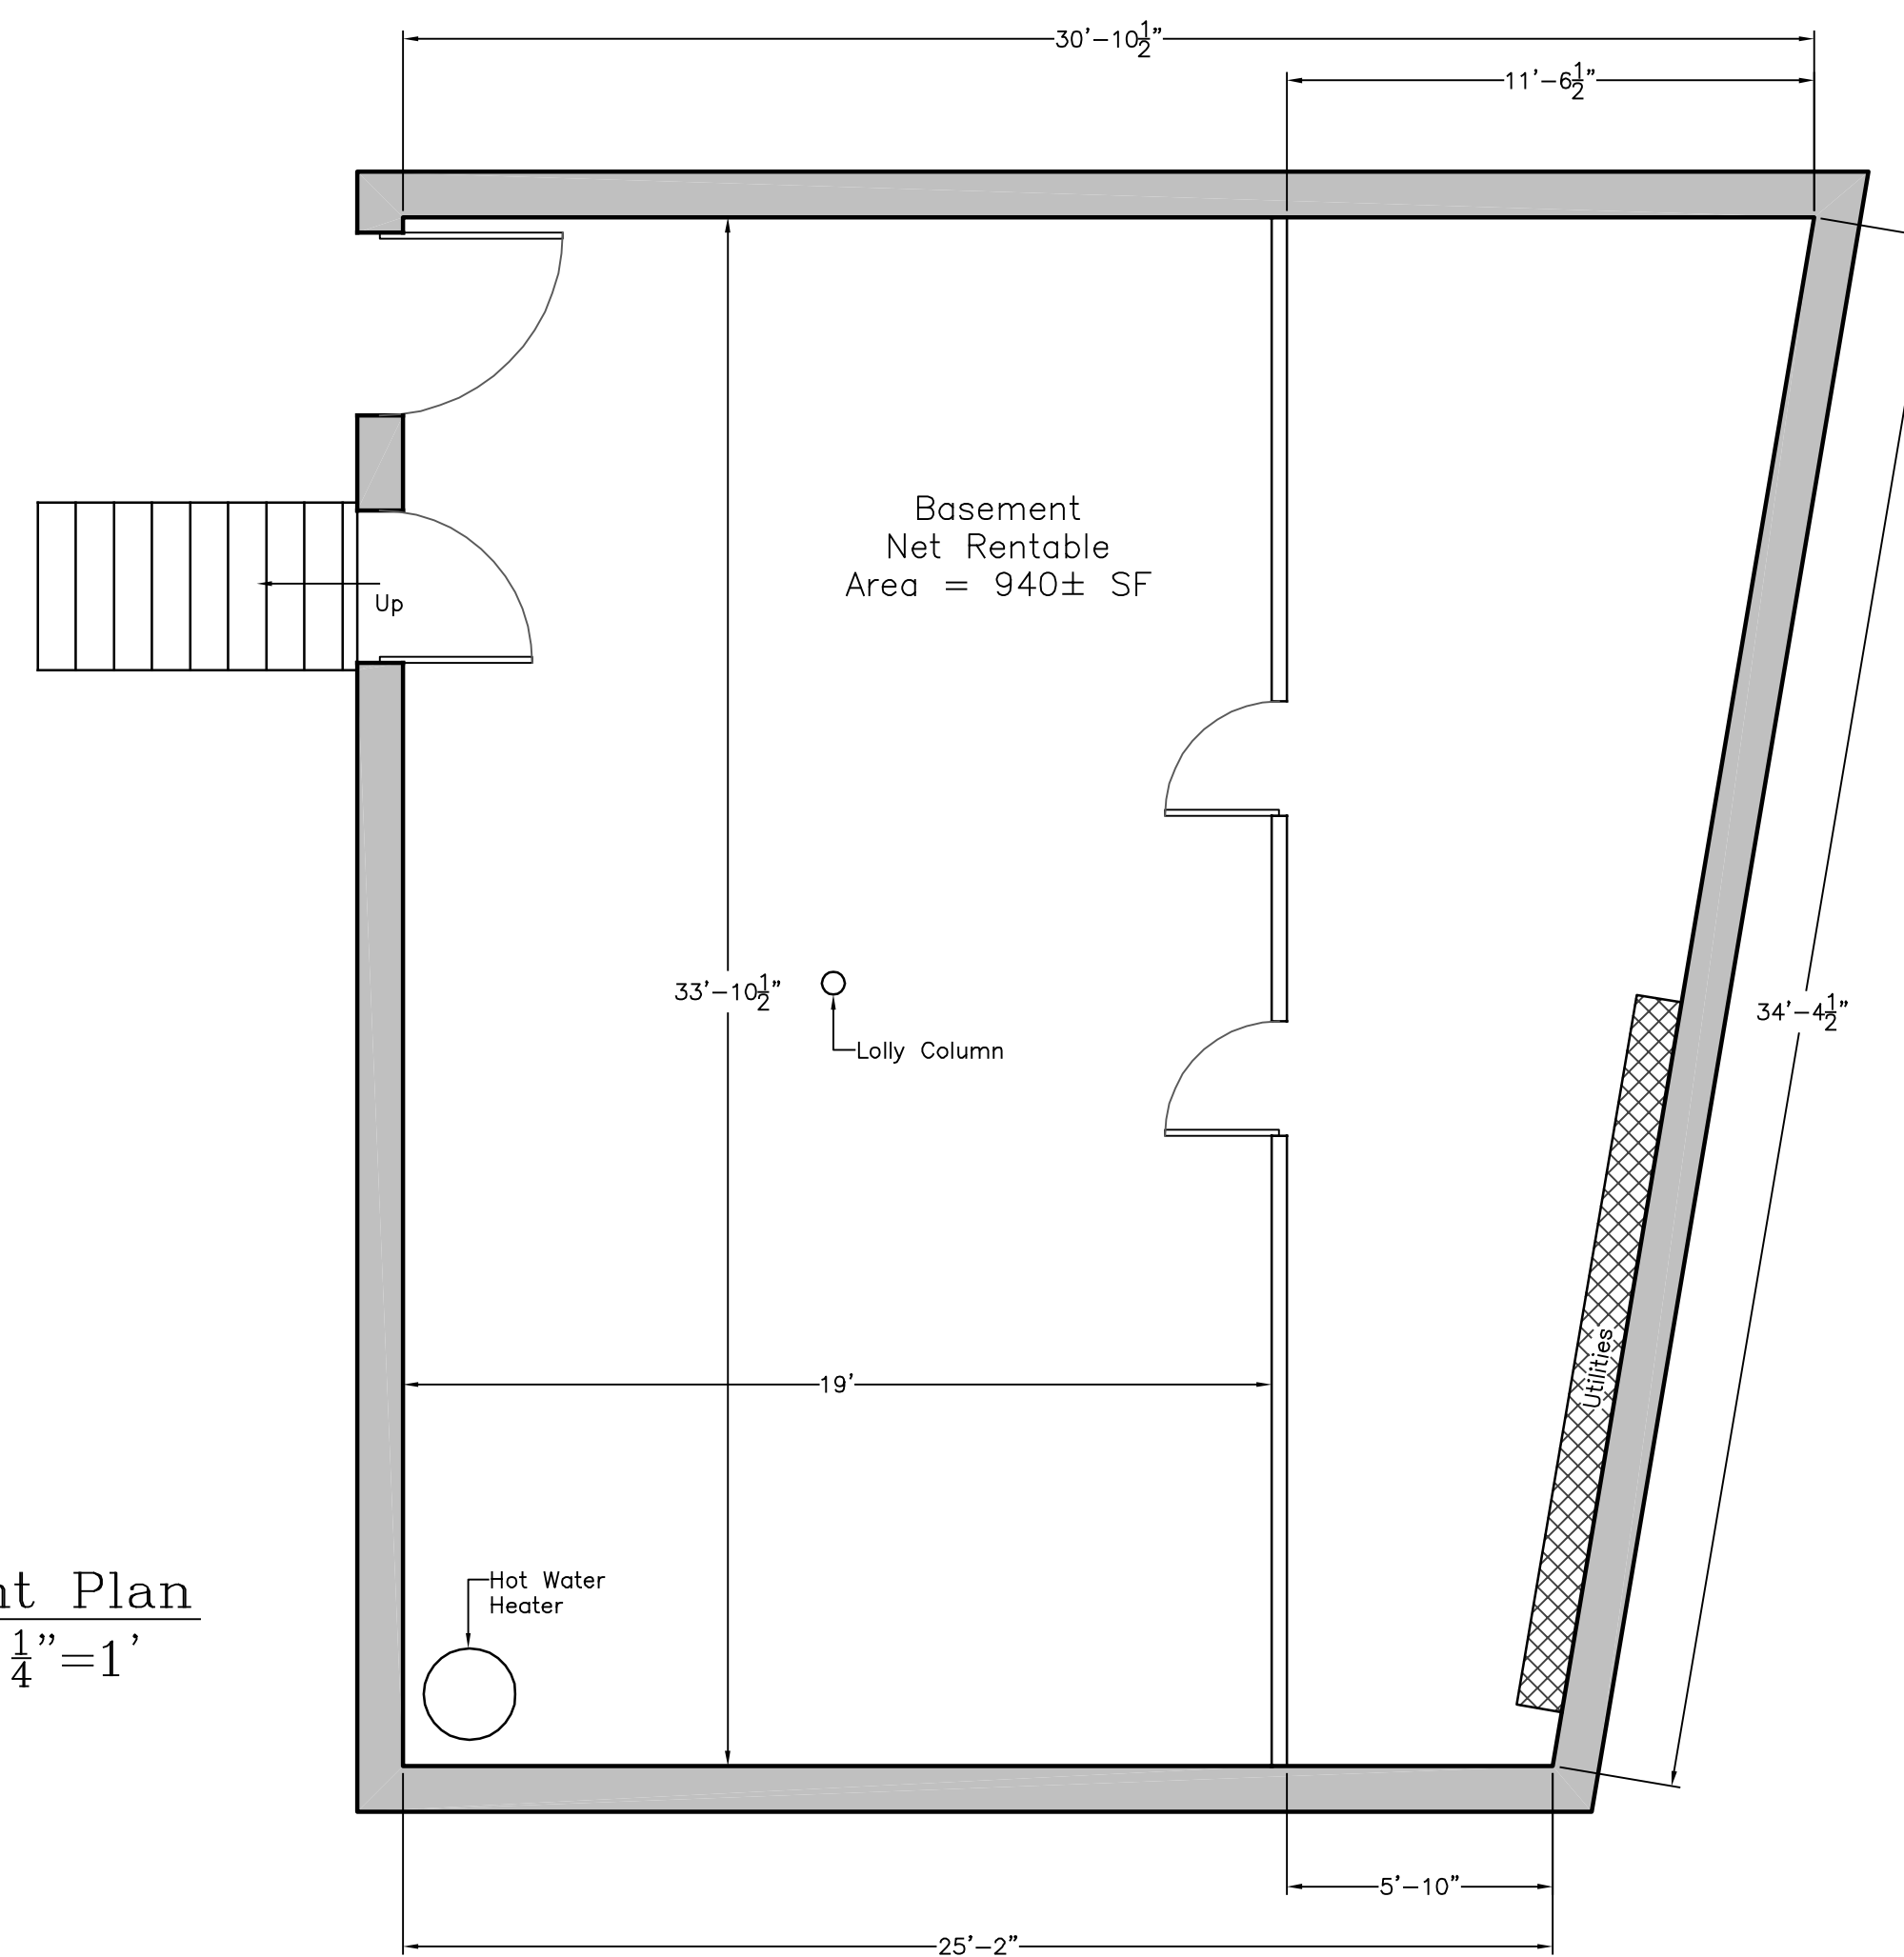

Basement Plan  
Scale: 1/4" = 1'

General Notes

No.	Revision/Issue	Date

Firm Name and Address

The Queach Corporation  
1155 Main Street  
Branford, Connecticut

Project Name and Address

First Floor Plan  
Basement Plan  
221 Montowese Street  
Branford, Connecticut

Project	Sheet
Montowese	1 of 1
Date	03/13/09
Scale	1/4" = 1'