



31 Cherry Street, Milford, CT
 FIRST FLOOR PLAN - 2,352 RSF; 2,100 USF

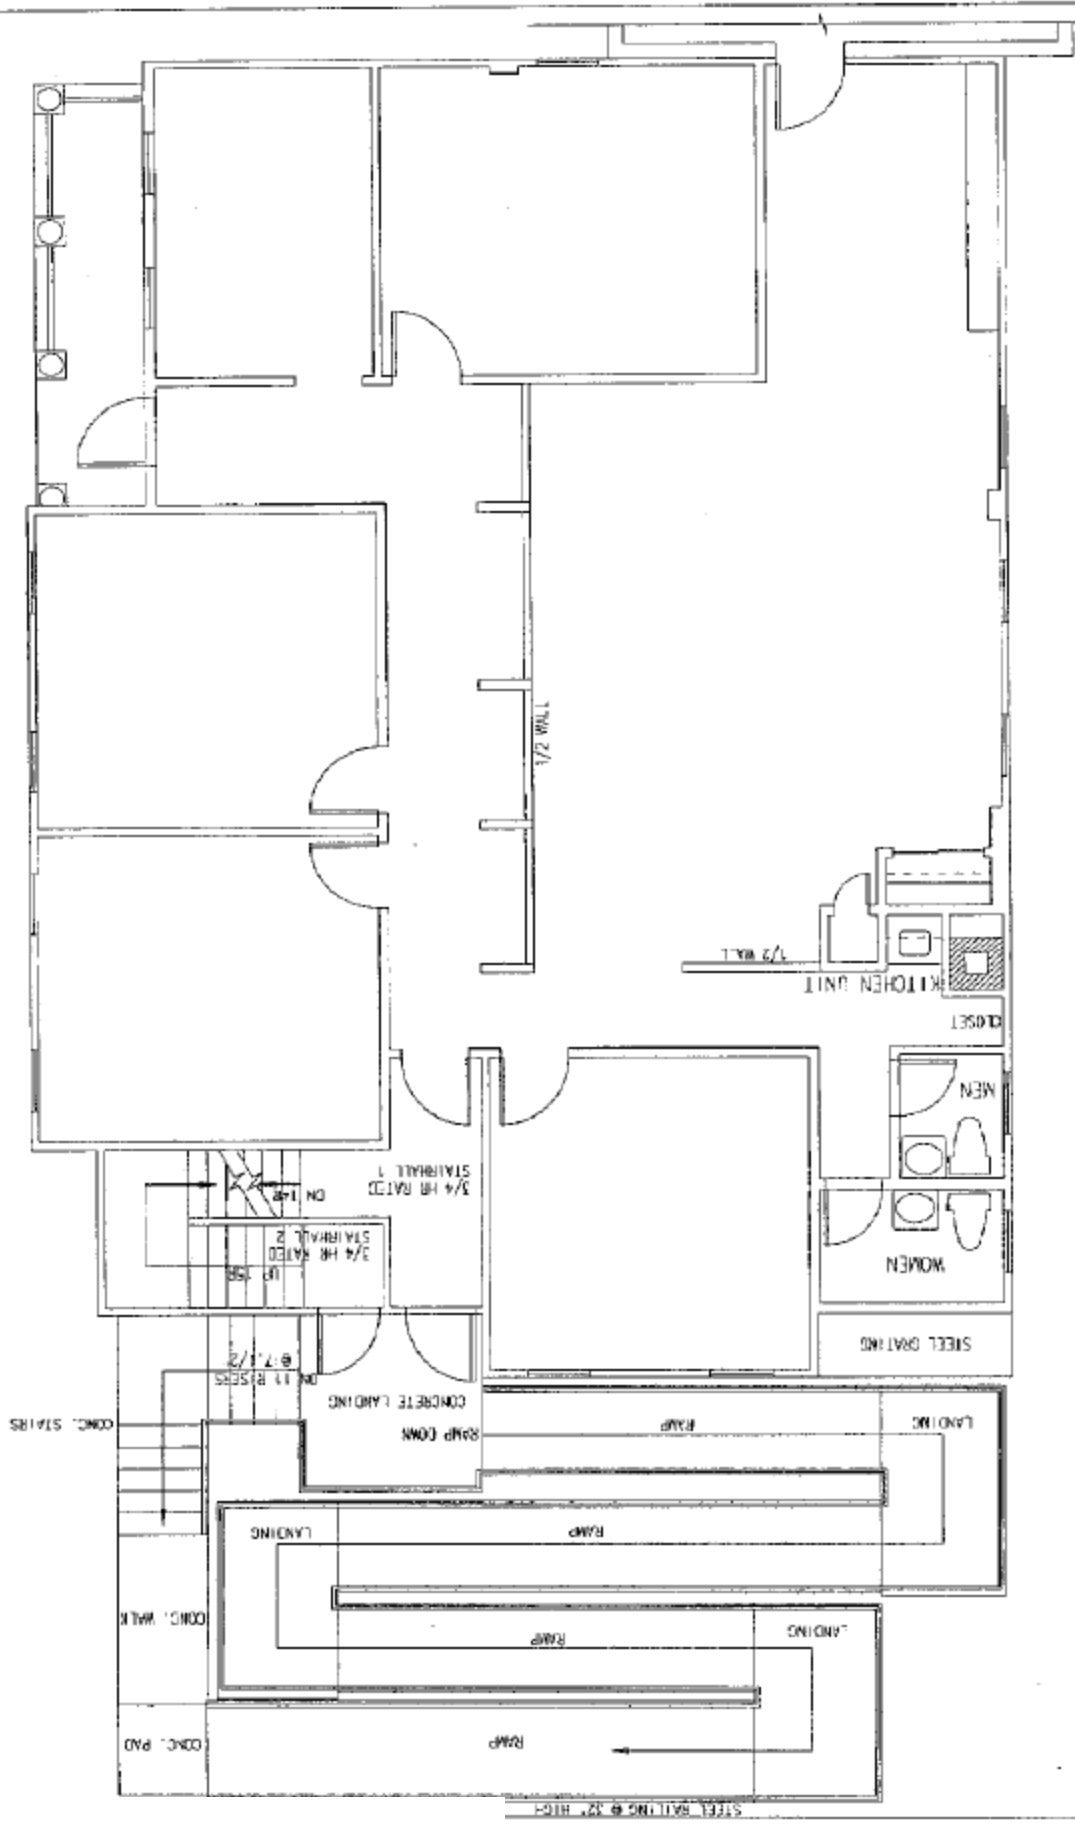

2 FIRST FLOOR PLAN

2
K-1

SCALE: 1/8" = 1'-0"

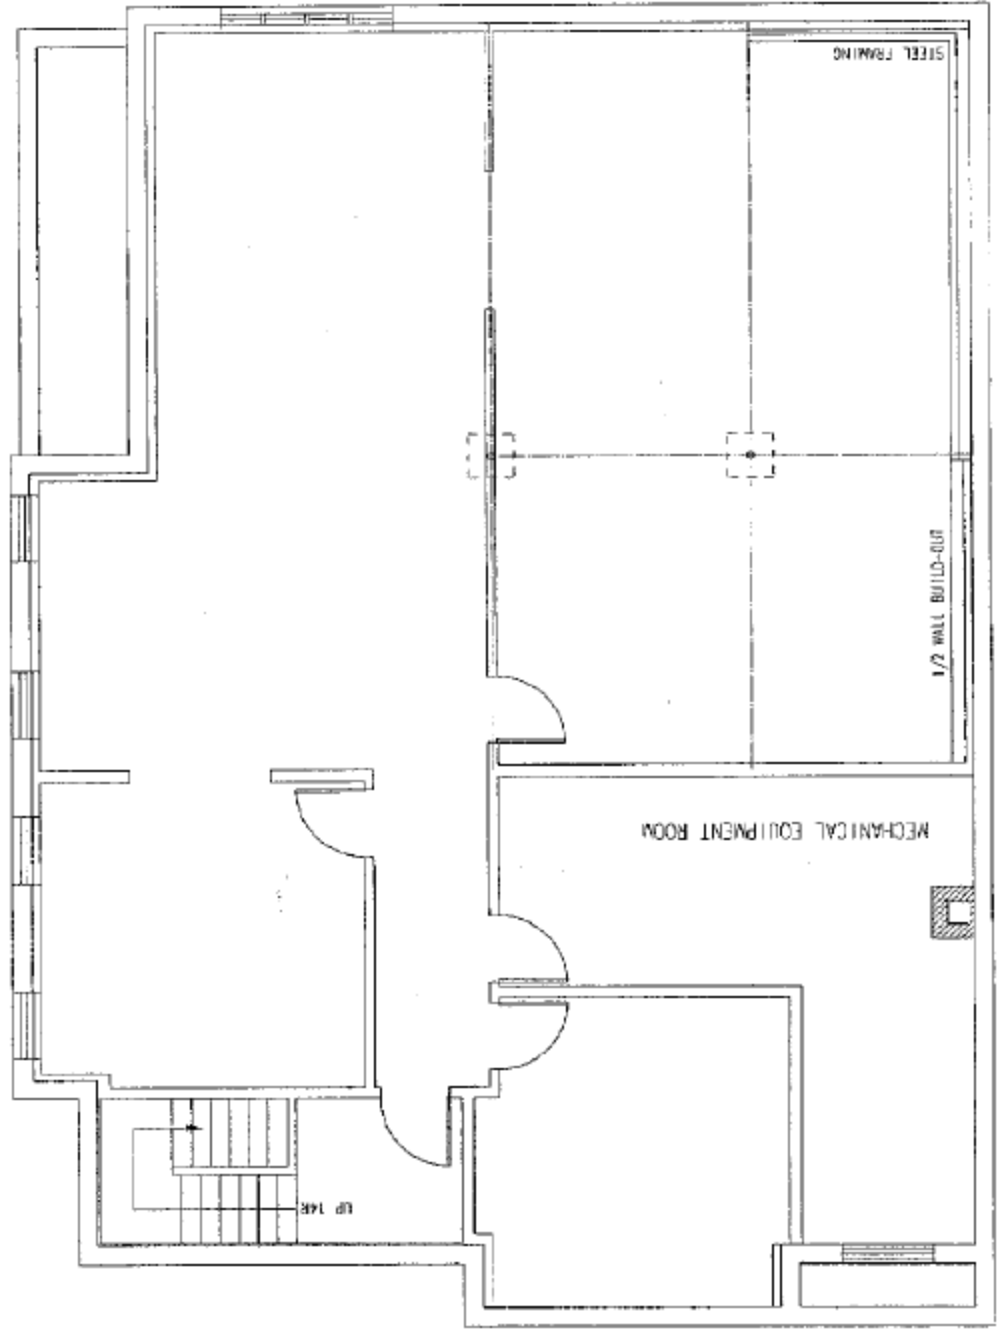

LOWER LEVEL PLAN
SCALE: 1/8" = 1'-0"

1
X-1