

NOTES

21

REVISIONS

21



DIVERSIFIED TECHNOLOGY CONSULTANTS
556 WASHINGTON AVENUE
NORTH HAVEN, CT.
203.249.4200 FAX 203.249.7300

DIVERSIFIED TECHNOLOGY CONSULTANTS
556 WASHINGTON AVENUE
NORTH HAVEN, CT.


CONSTRUCTION DOCUMENTS

SECOND FLOOR FLOOR PLAN

DTC PROJECT NUMBER
DTC DRAWING TITLE
SCALE: 1/8" = 1'-0"
DATE
DRAWN BY
CHECKED BY
DATE

2 OF 2

154

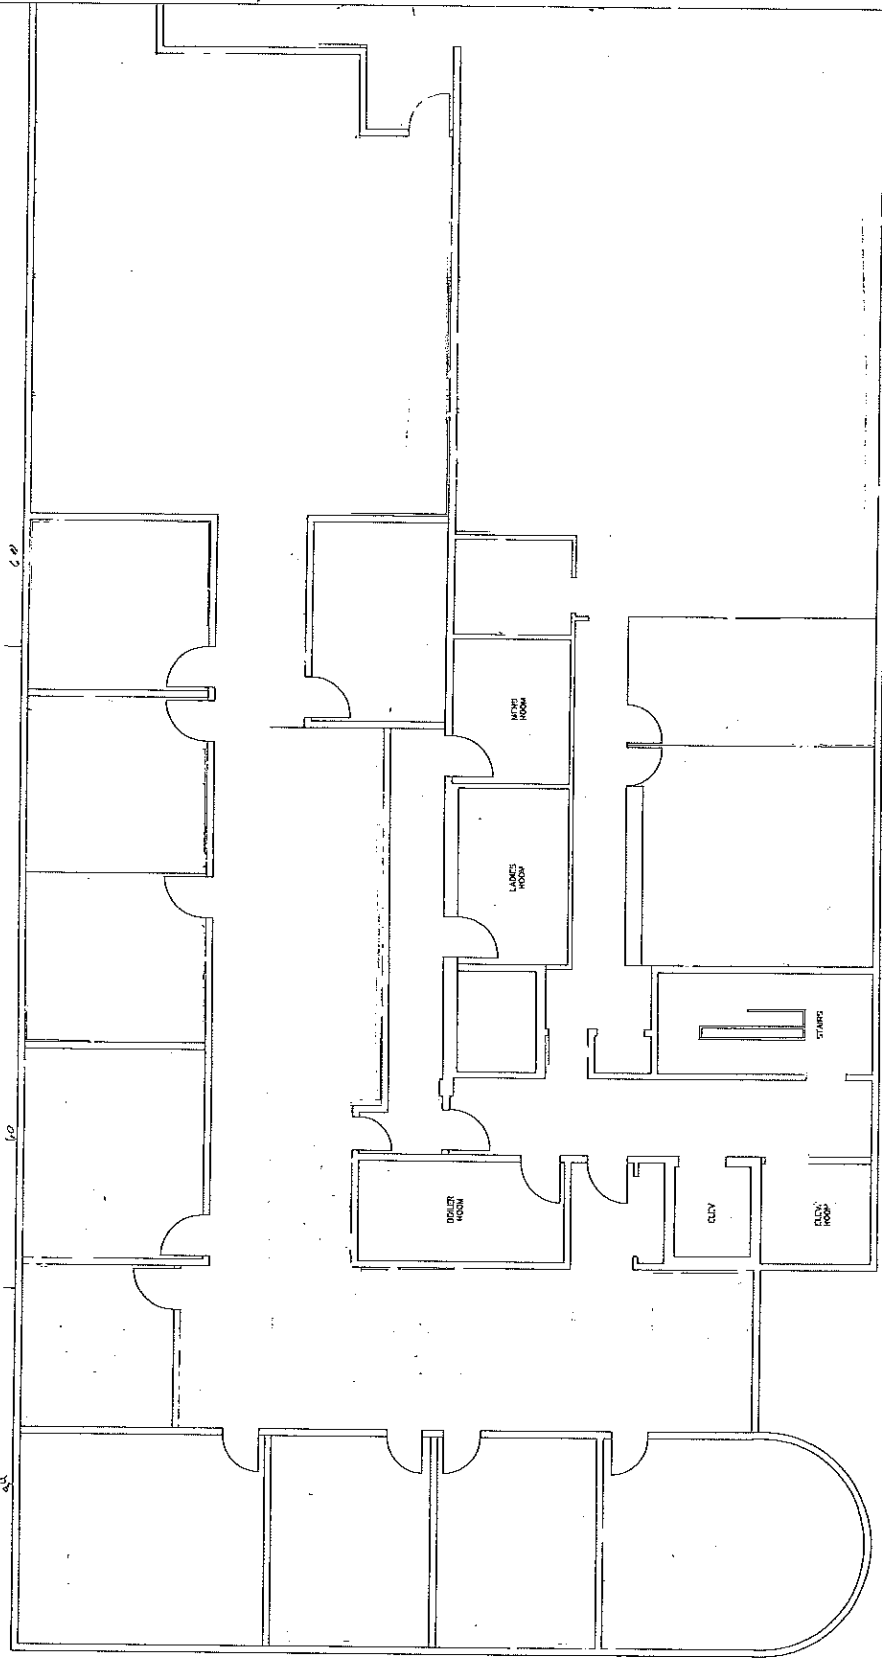

SECOND FLOOR