


14 Commercial St.  
Branford, CT

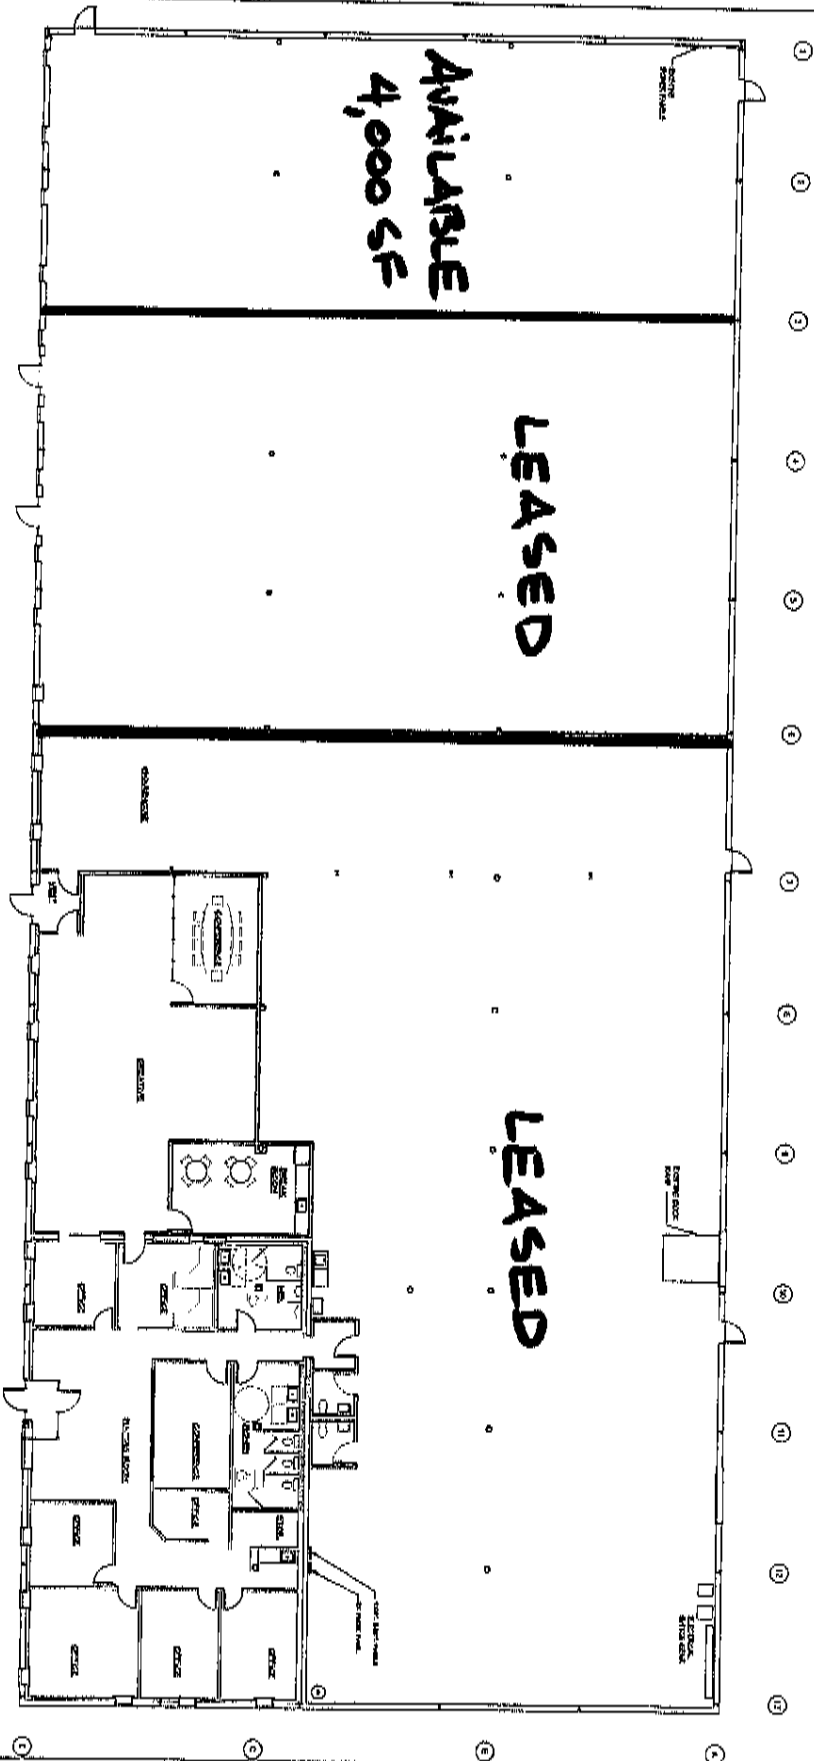

SECOND FLOOR PLAN  
DATE: 11/15/10

<p><b>A101</b></p>	<p>DATE: 11/15/10</p> <p>SCALE: 1/8" = 1'-0"</p>	<p>PROJECT: 2037891558</p>	<p>14 COMMERCIAL ST. BRANFORD, CONNECTICUT</p>	<p>REMOVED TERRACE LAYOUT</p>	<p>203 BRANFORD ST. BRANFORD, CT 06405 TEL: 860-228-2211 WWW.MICHAUDCOMPANY.COM</p>	<p>Joseph T. Supel, AIA ARCHITECTS</p>
	<p>NO. 1</p> <p>NO. 2</p> <p>NO. 3</p> <p>NO. 4</p> <p>NO. 5</p> <p>NO. 6</p> <p>NO. 7</p> <p>NO. 8</p> <p>NO. 9</p> <p>NO. 10</p> <p>NO. 11</p> <p>NO. 12</p> <p>NO. 13</p> <p>NO. 14</p> <p>NO. 15</p> <p>NO. 16</p> <p>NO. 17</p> <p>NO. 18</p> <p>NO. 19</p> <p>NO. 20</p>	<p>DATE: 11/15/10</p> <p>SCALE: 1/8" = 1'-0"</p>	<p>PROJECT: 2037891558</p>	<p>14 COMMERCIAL ST. BRANFORD, CONNECTICUT</p>	<p>REMOVED TERRACE LAYOUT</p>	<p>203 BRANFORD ST. BRANFORD, CT 06405 TEL: 860-228-2211 WWW.MICHAUDCOMPANY.COM</p>